



pritičje

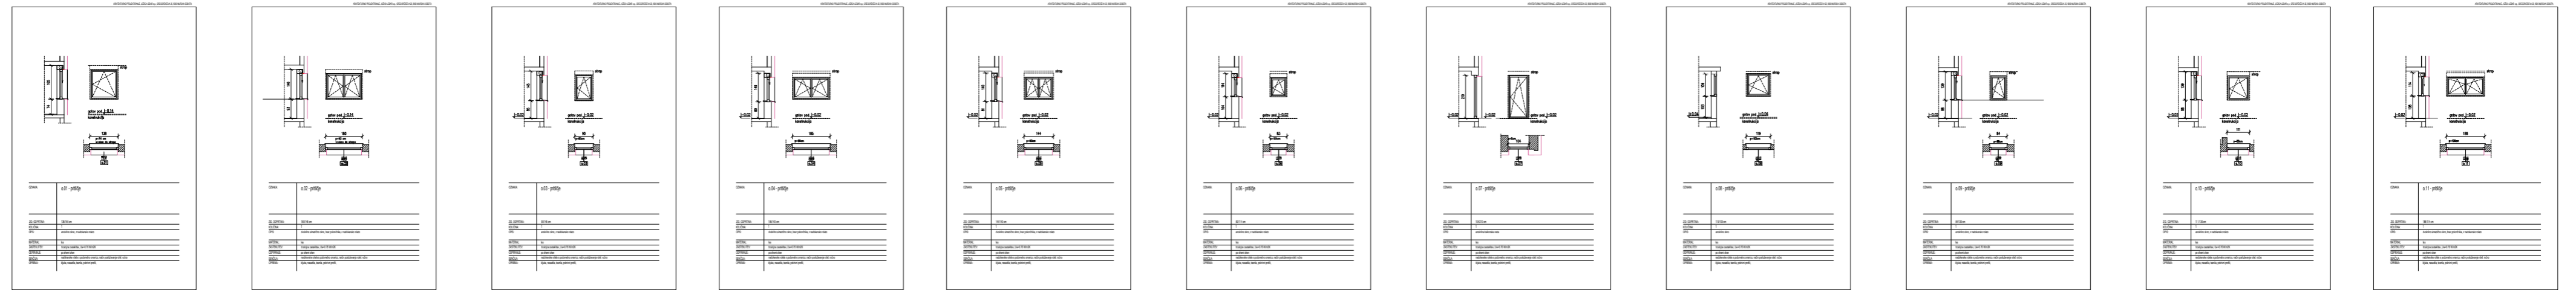

sheme oken

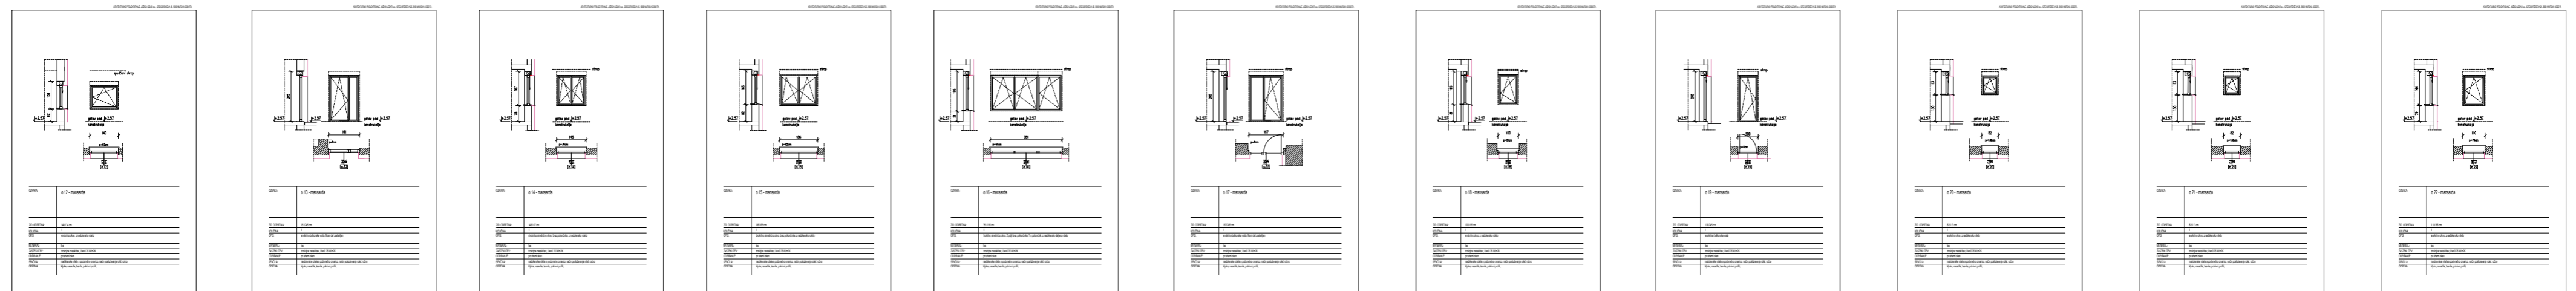

mansarda